



4 LEFT ELEVATION

Scale: 1/16"= 1'-0"

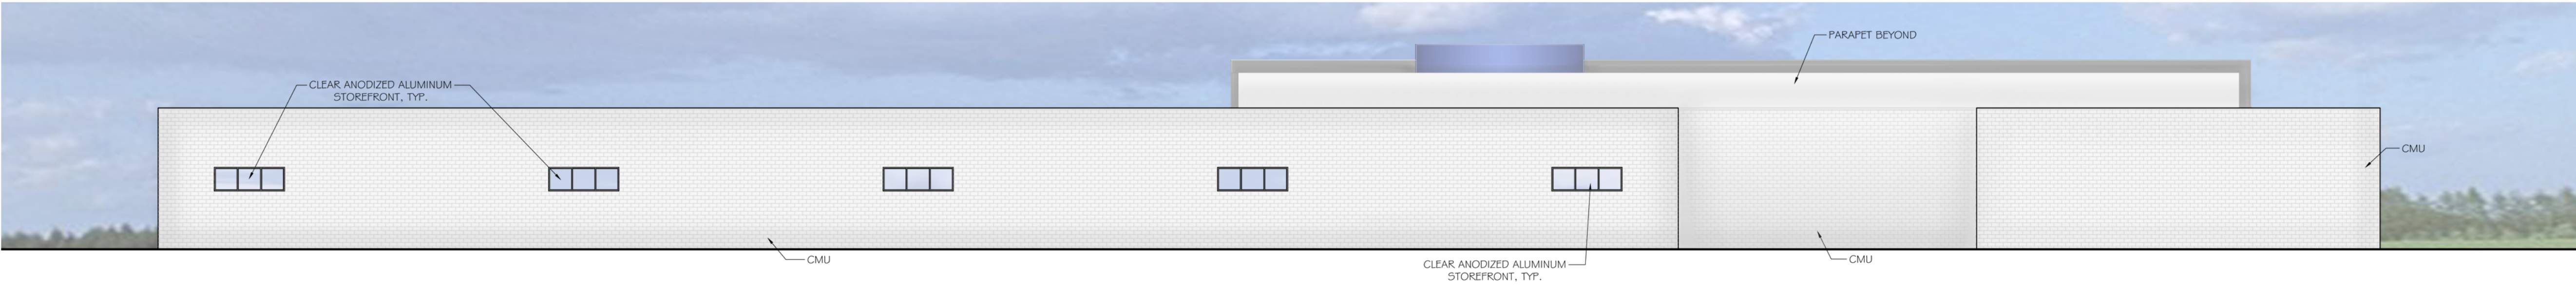


3 REAR ELEVATION

Scale: 1/16"= 1'-0"

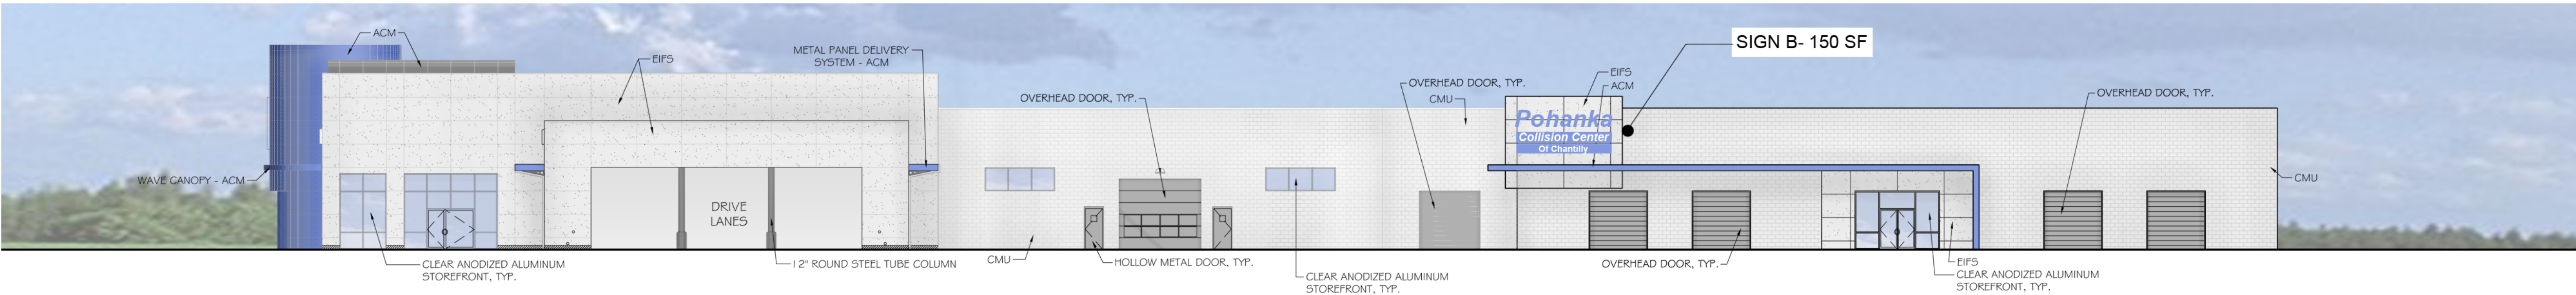

2 RIGHT ELEVATION


Scale: 1/16"= 1'-0"

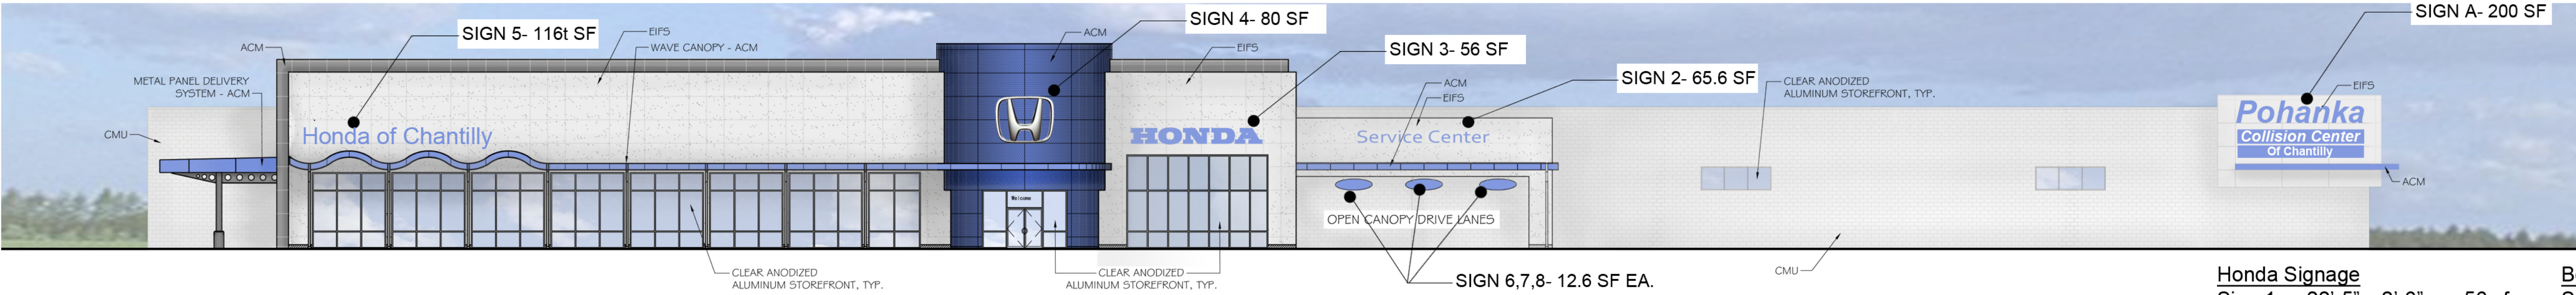

1 FRONT ELEVATION

Scale: 1/16"= 1'-0"

Honda Signage			Body Shop Signage		
Sign 1-	22'-5" x 2'-6"	56 sf	Sign A-	20'-0" x 10'-0"	200 sf
Sign 2-	26'-3" x 2'-6"	65.6 sf	Sign B-	18'-9" x 8'-0"	150 sf
Sign 3-	22'-5" x 2'-6"	56 sf	Total		350 sf
Sign 4-	10'-0" x 8'-0"	80 sf			
Sign 5-	30'-8" x 3'-0"	92 sf			
Sign 6-	2'-0" x 8'-0"	12.6 sf			
Sign 7-	2'-0" x 8'-0"	12.6 sf			
Sign 8-	2'-0" x 8'-0"	12.6 sf			
Sign 9-	2'-0" x 8'-0"	12.6 sf			
Total		400 sf			

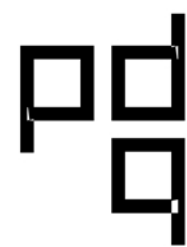

PENNEY DESIGN GROUP
8120 Woodmont Avenue | Suite 410 | Bethesda, Maryland 20814
p.301.979.7600 | f.301.710.6384 | www.penneydesigngroup.com

POHANKA AUTOMOTIVE GROUP
4608 St. Barnabas Road
Marlow Heights, MD 20784

PROPOSED ELEVATIONS
08.12.11

CHANTILLY HONDA
SULLY DISTRICT, FAIRFAX COUNTY, VA
10POH002a

PE-1
SCALE:
1/16" = 1'-0"