




US ROUTE 50 - LEE JACKSON MEMORIAL HWY.



Site Plan

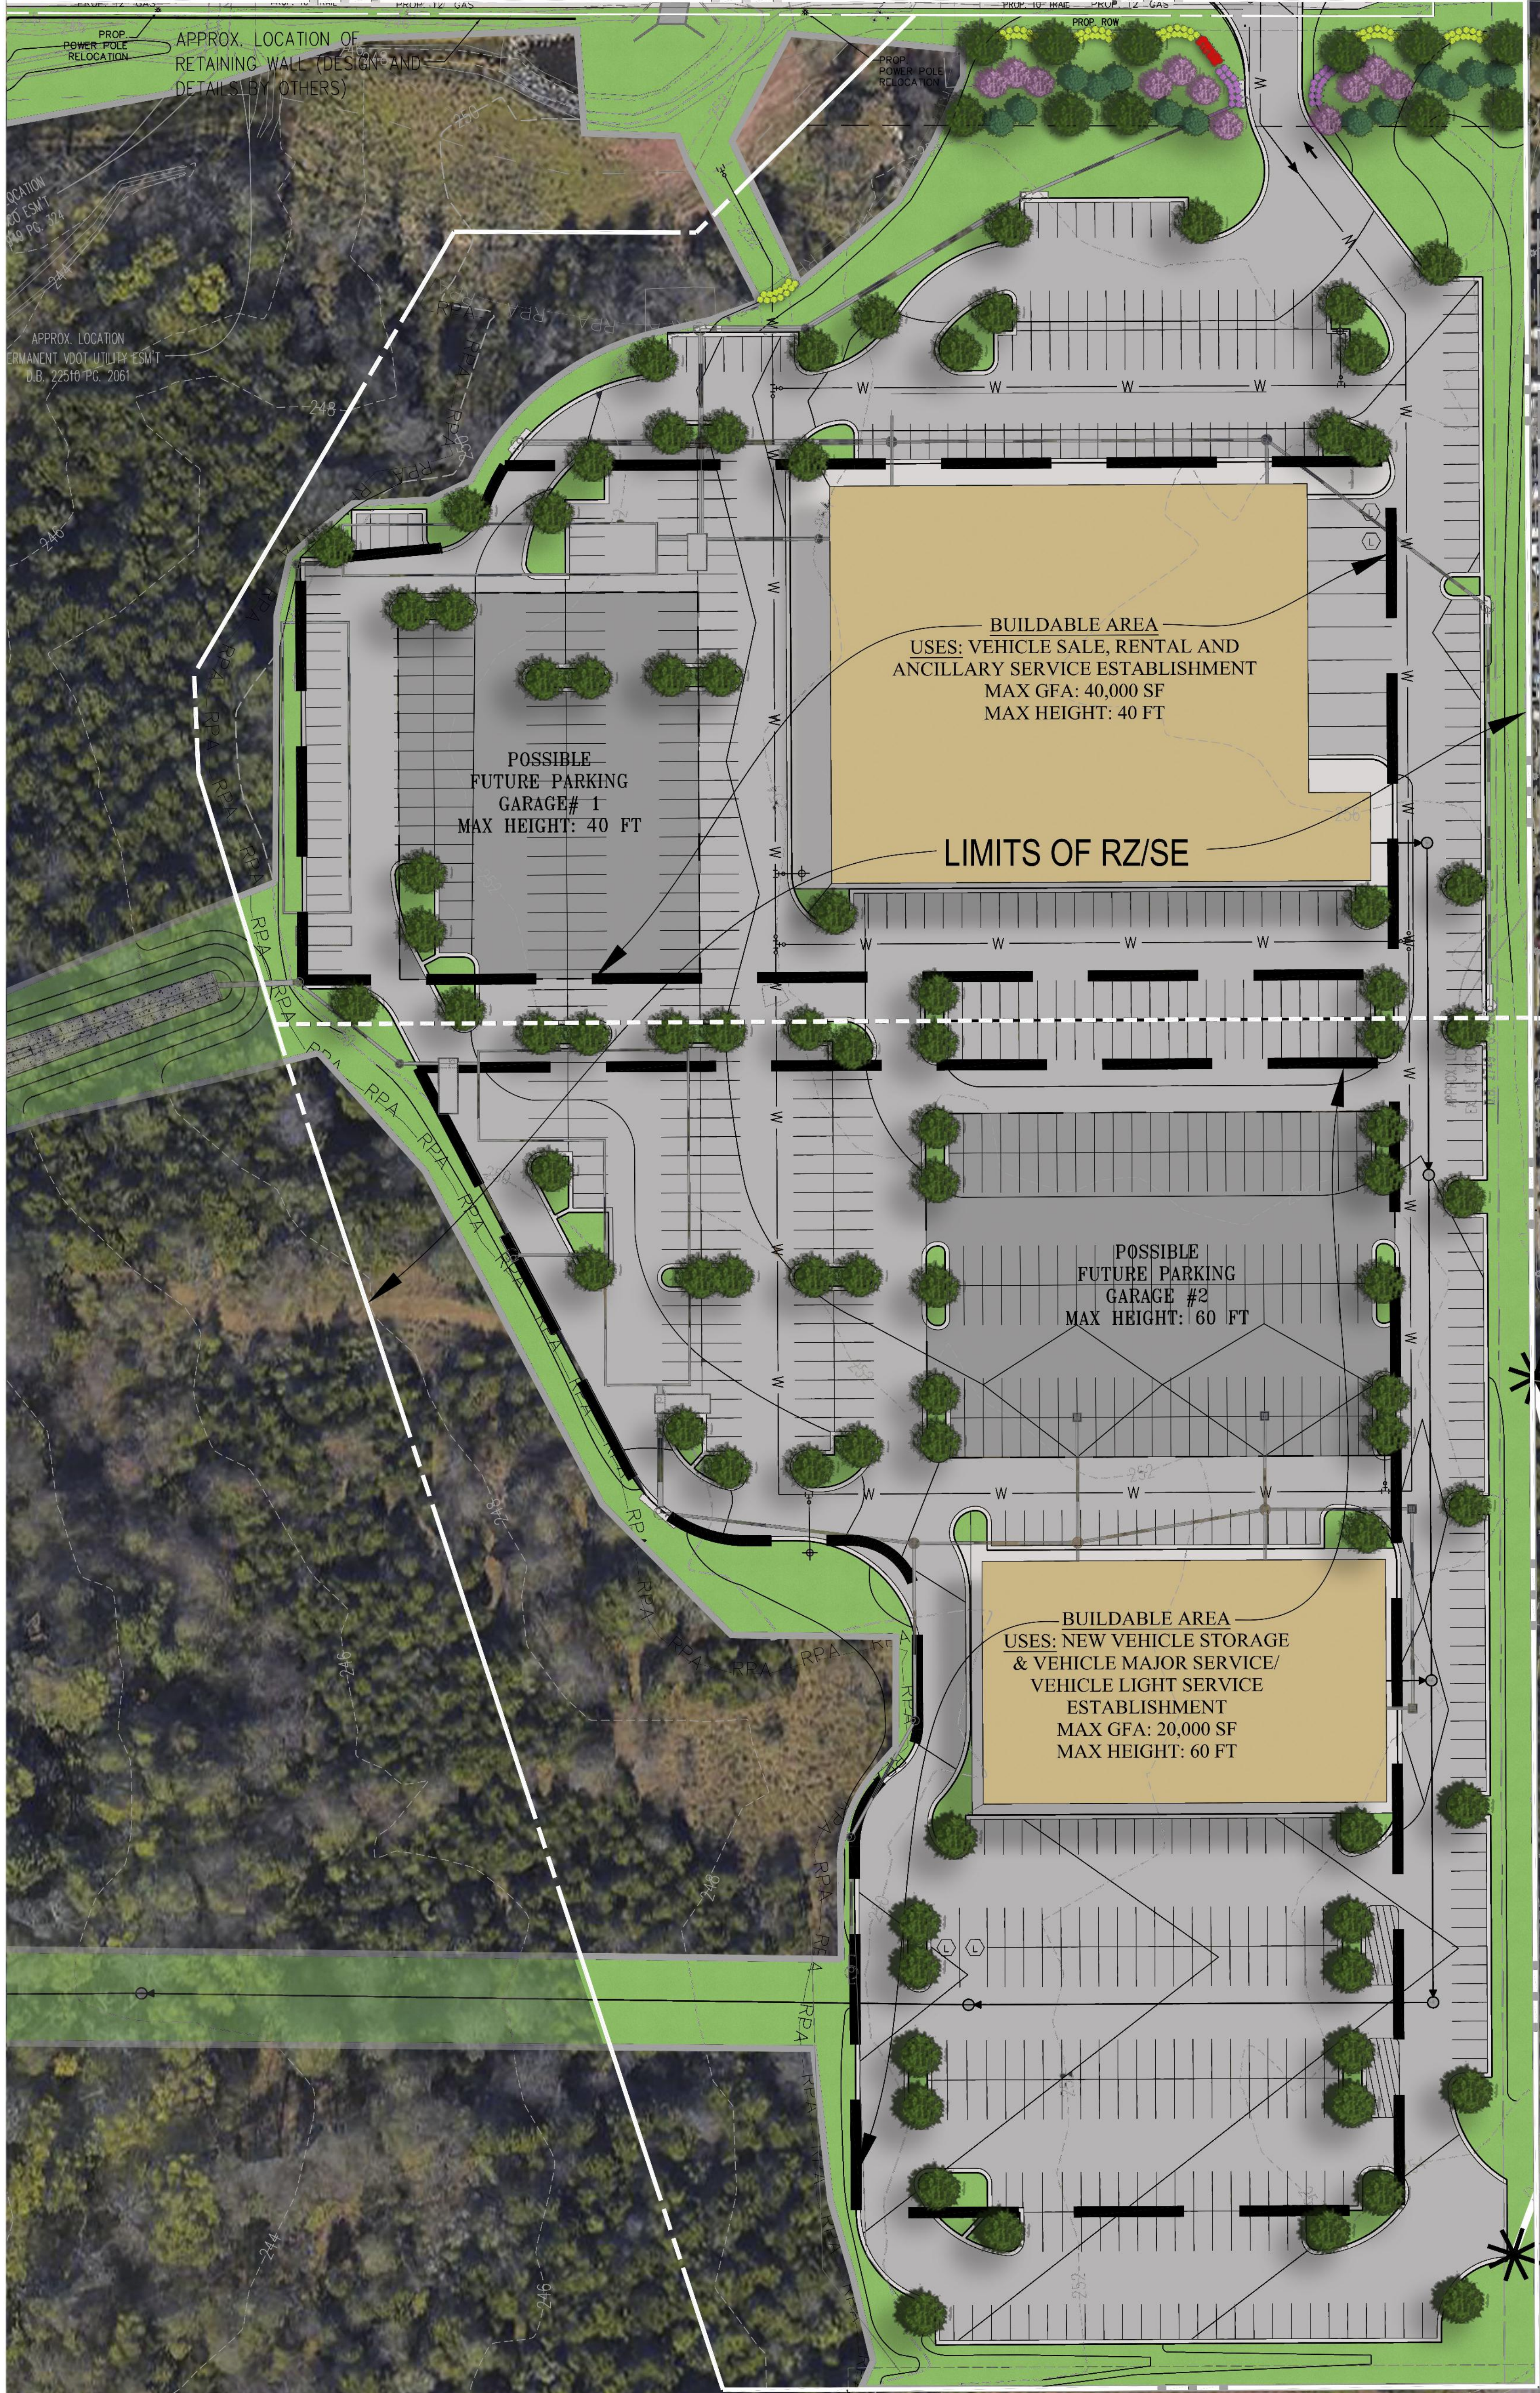

Germain Property
Fairfax County, Virginia

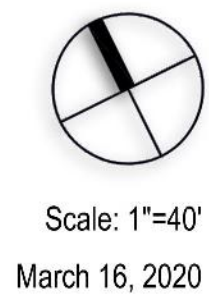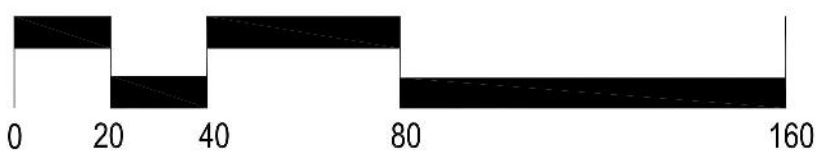

Scale: 1"=40'
March 16, 2020