





1 PROPOSED PERSPECTIVE - CONFERENCE CENTER DRIVE - FACING SOUTH

PROPOSED EXTERIOR BUILDING DESIGNS HEREIN ARE REPRESENTATIVE OF THE FINAL EXTERIOR BUILDING DESIGN ELEMENTS, INCLUDING BUT NOT LIMITED TO:
 - MASSING
 - ARTICULATION
 - FENESTRATION / GLAZING
 - ACCENT MATERIALS (METAL PANELING OR OTHER)
 - SCREENING ELEMENTS (FREESTANDING WALLS ADJACENT TO THE MAIN BUILDING/MASS)
 ARCHITECTURAL PLANS, ELEVATIONS, ILLUSTRATIONS, MATERIALS AND HEIGHTS ARE PROVIDED FOR ILLUSTRATIVE PURPOSES ONLY AND MAY BE ADJUSTED OR MODIFIED SUBSEQUENT TO CDP AND FDP APPROVAL AS A RESULT OF FINAL ARCHITECTURAL AND ENGINEERING DESIGN WITHOUT REQUIRING CDPA, FDPA, PCA, OR OTHER ZONING APPROVALS

PROPOSED EXTERIOR FINISH MATERIALS

MATERIAL	MANUFACTURER	REMARKS	TAG	MANUFACTURER	REMARKS	
ML-1	METAL LOUVERS	GREENHECK - BAKED ENAMEL "CLEAR ANODIZED" #215R1, OR EQUAL	LOUVERS	EP-1	EXTERIOR PAINT SHERWIN WILLIAMS "CITYSCAPE" #SW 7067, OR EQUAL	ACCENT PAINT
MP-1	ACM PANELS	ALPOLIC - COMPOSITE PANELS "CNC CHARCOAL", OR EQUAL	ACCENT LOUVERS	EP-2	EXTERIOR PAINT SHERWIN WILLIAMS "GRAY SCREEN" #SW 7071, OR EQUAL	FIELD PAINT COLOR
MP-2	ACM PANELS	ALPOLIC - COMPOSITE PANELS "MICA PLATINUM", OR EQUAL	ACCENT METAL PANELS	EP-3	EXTERIOR PAINT SHERWIN WILLIAMS "OLYMPUS WHITE" #SW 6253, OR EQUAL	ACCENT PAINT
MP-3	METAL PANELS	PAC-CLAD - HIGHLINE S1, "SANDSTONE" OR EQUAL	SCREEN WALL	EP-4	EXTERIOR PAINT SHERWIN WILLIAMS "VERSATILE GRAY" #SW 6072, OR EQUAL	ACCENT PAINT
				EP-5	EXTERIOR PAINT SHERWIN WILLIAMS "DRIFT OF MIST" #SW 9166, OR EQUAL	FIELD PAINT COLOR

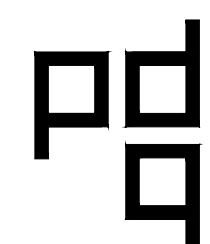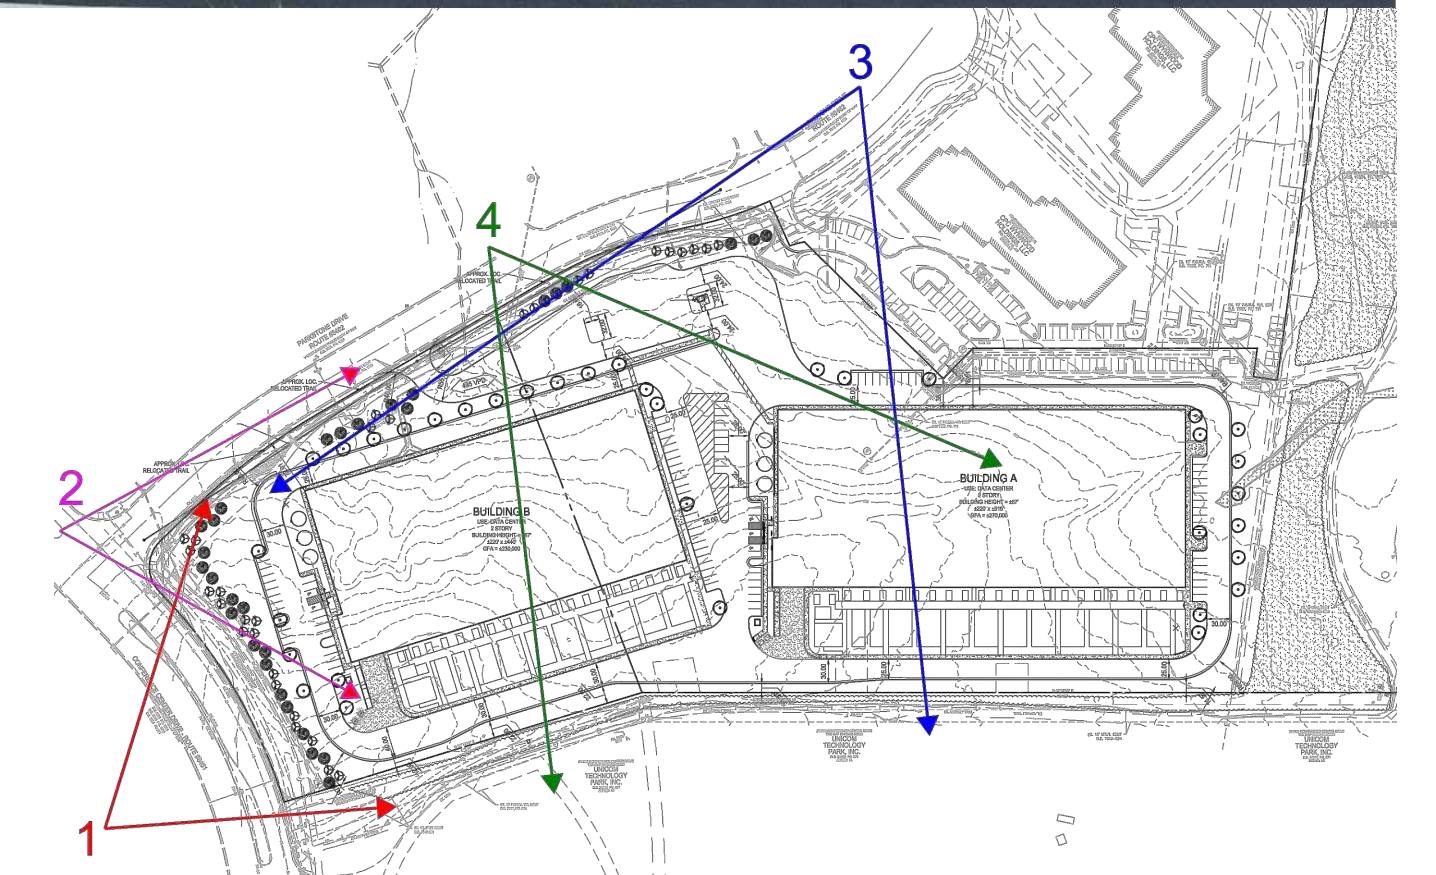

PENNEY DESIGN GROUP

8120 Woodmont Avenue | Suite 750 | Bethesda, Maryland 20814
 p.301.979.7600 | f.301.710.6384 | www.penneydesigngroup.com

CONFIDENTIAL

NOT FOR DISTRIBUTION
 PRIVILEGED, CONFIDENTIAL AND SECURE INFORMATION
 INTENDED FOR USE WITHIN DESIGNATED TEAM ONLY.
 DISCLOSE ON A NEED-TO-KNOW BASIS AND ONLY SHARE
 WITH EXTERNAL PARTIES UNDER NON-DISCLOSURE
 AGREEMENTS. DISTRIBUTION OF THESE DOCUMENTS IS
 TO BE HELD TO A MINIMUM.

PROPOSED CAMPUS PERSPECTIVE

BUILDING B - ARB SUBMISSION
 03/30/2021

Parkstone

Fairfax, VA
 COP017a

REND-1

SCALE:
 1" = 20'-0"
 24 x 36





1 PROPOSED OVERALL PERSPECTIVE - CONFERENCE CENTER DRIVE & PARKSTONE DRIVE INTERSECTION - FACING SOUTHWEST

PROPOSED EXTERIOR BUILDING DESIGNS HEREIN ARE REPRESENTATIVE OF THE FINAL EXTERIOR BUILDING DESIGN ELEMENTS, INCLUDING BUT NOT LIMITED TO:
 - MASSING
 - ARTICULATION
 - FENESTRATION / GLAZING
 - ACCENT MATERIALS (METAL PANELING OR OTHER)
 - SCREENING ELEMENTS (FREESTANDING WALLS ADJACENT TO THE MAIN BUILDING/MASS)
 ARCHITECTURAL PLANS, ELEVATIONS, ILLUSTRATIONS, MATERIALS AND HEIGHTS ARE PROVIDED FOR ILLUSTRATIVE PURPOSES ONLY AND MAY BE ADJUSTED OR MODIFIED SUBSEQUENT TO CDP AND FDP APPROVAL AS A RESULT OF FINAL ARCHITECTURAL AND ENGINEERING DESIGN WITHOUT REQUIRING CDPA, FDPA, PCA, OR OTHER ZONING APPROVALS

PROPOSED EXTERIOR FINISH MATERIALS

MATERIAL	MANUFACTURER	REMARKS	TAG	MANUFACTURER	REMARKS	
ML-1	METAL LOUVERS	GREENHECK - BAKED ENAMEL "CLEAR ANODIZED" #215R1, OR EQUAL	EP-1	EXTERIOR PAINT	SHERWIN WILLIAMS "CITYSCAPE" #SW 7067, OR EQUAL	ACCENT PAINT
MP-1	ACM PANELS	ALPOLIC - COMPOSITE PANELS "CNC CHARCOAL", OR EQUAL	EP-2	EXTERIOR PAINT	SHERWIN WILLIAMS "GRAY SCREEN" #SW 7071, OR EQUAL	FIELD PAINT COLOR
MP-2	ACM PANELS	ALPOLIC - COMPOSITE PANELS "MICA PLATINUM", OR EQUAL	EP-3	EXTERIOR PAINT	SHERWIN WILLIAMS "OLYMPUS WHITE" #SW 6253, OR EQUAL	ACCENT PAINT
MP-3	METAL PANELS	PAC-CLAD - HIGHLINE S1, "SANDSTONE" OR EQUAL	EP-4	EXTERIOR PAINT	SHERWIN WILLIAMS "VERSATILE GRAY" #SW 6072, OR EQUAL	ACCENT PAINT
			EP-5	EXTERIOR PAINT	SHERWIN WILLIAMS "DRIFT OF MIST" #SW 9166, OR EQUAL	FIELD PAINT COLOR

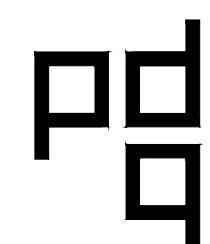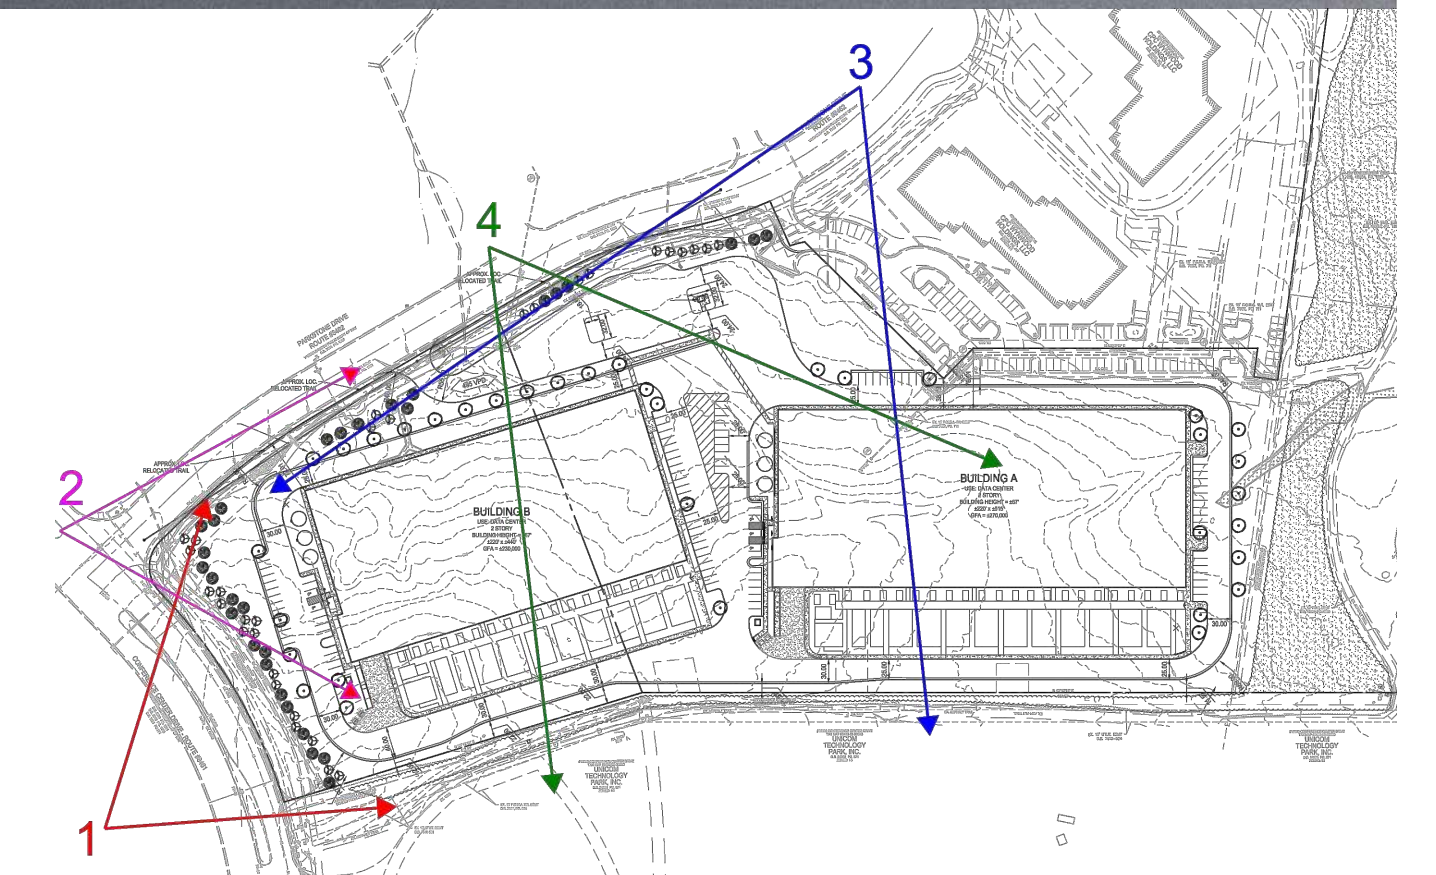

PENNEY DESIGN GROUP

8120 Woodmont Avenue | Suite 750 | Bethesda, Maryland 20814
 p.301.979.7600 | f.301.710.6384 | www.penneydesigngroup.com

CONFIDENTIAL

NOT FOR DISTRIBUTION
 PRIVILEGED, CONFIDENTIAL AND SECURE INFORMATION
 INTENDED FOR USE WITHIN DESIGNATED TEAM ONLY.
 DISCLOSE ON A NEED-TO-KNOW BASIS AND ONLY SHARE
 WITH EXTERNAL PARTIES UNDER NON-DISCLOSURE
 AGREEMENTS. DISTRIBUTION OF THESE DOCUMENTS IS
 TO BE HELD TO A MINIMUM.

PROPOSED CAMPUS PERSPECTIVE

BUILDING B - ARB SUBMISSION
 03/30/2021

Parkstone

Fairfax, VA
 COP017a

REND-2

SCALE:
 1" = 20'-0"
 24 x 36