




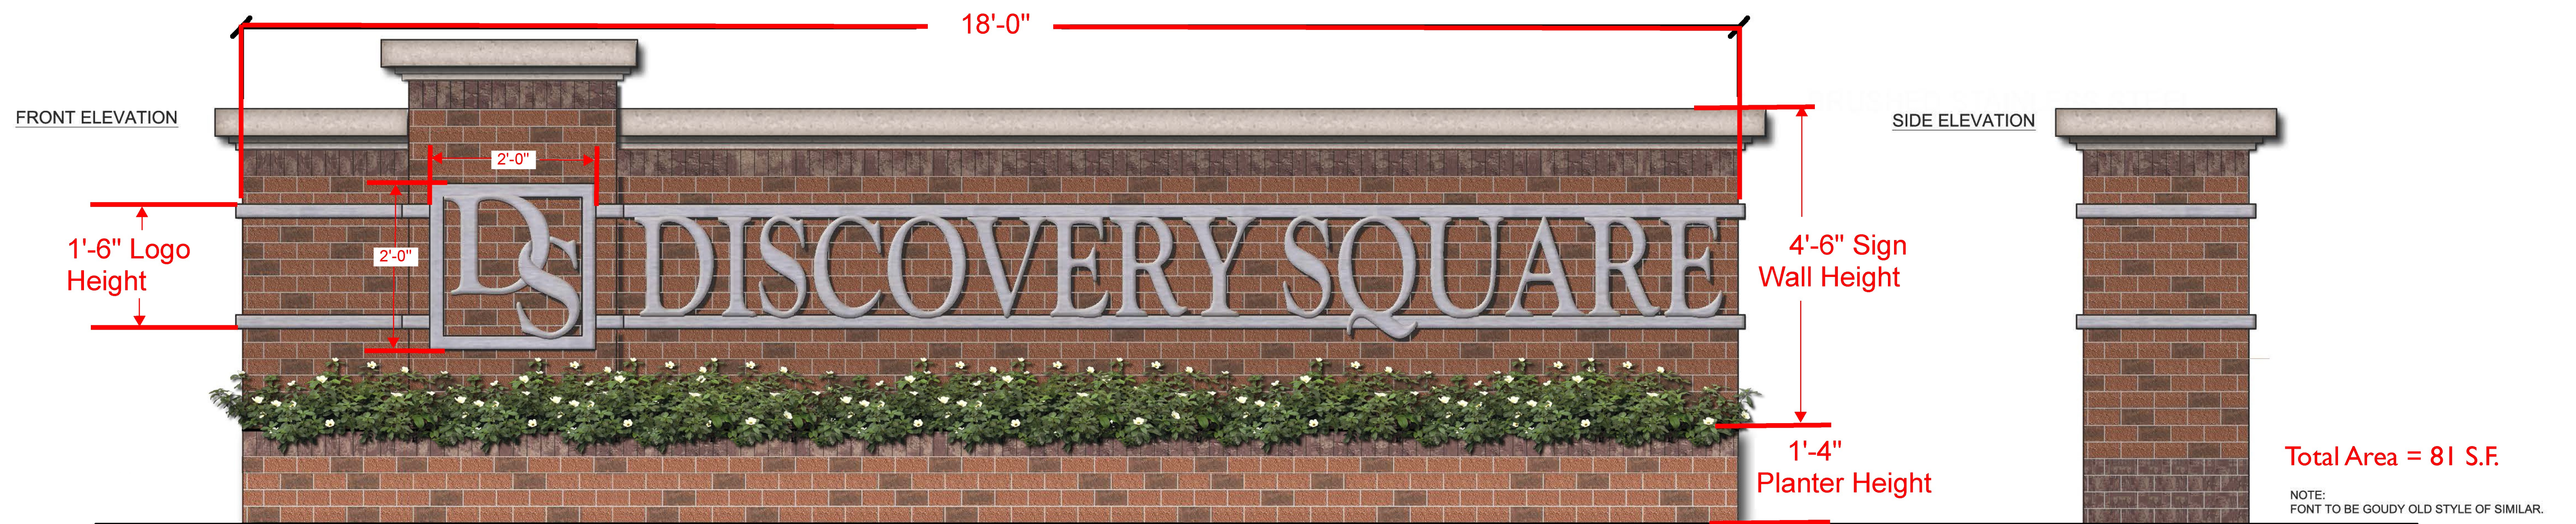

PRIMARY ENTRY MONUMENT
ELEVATION

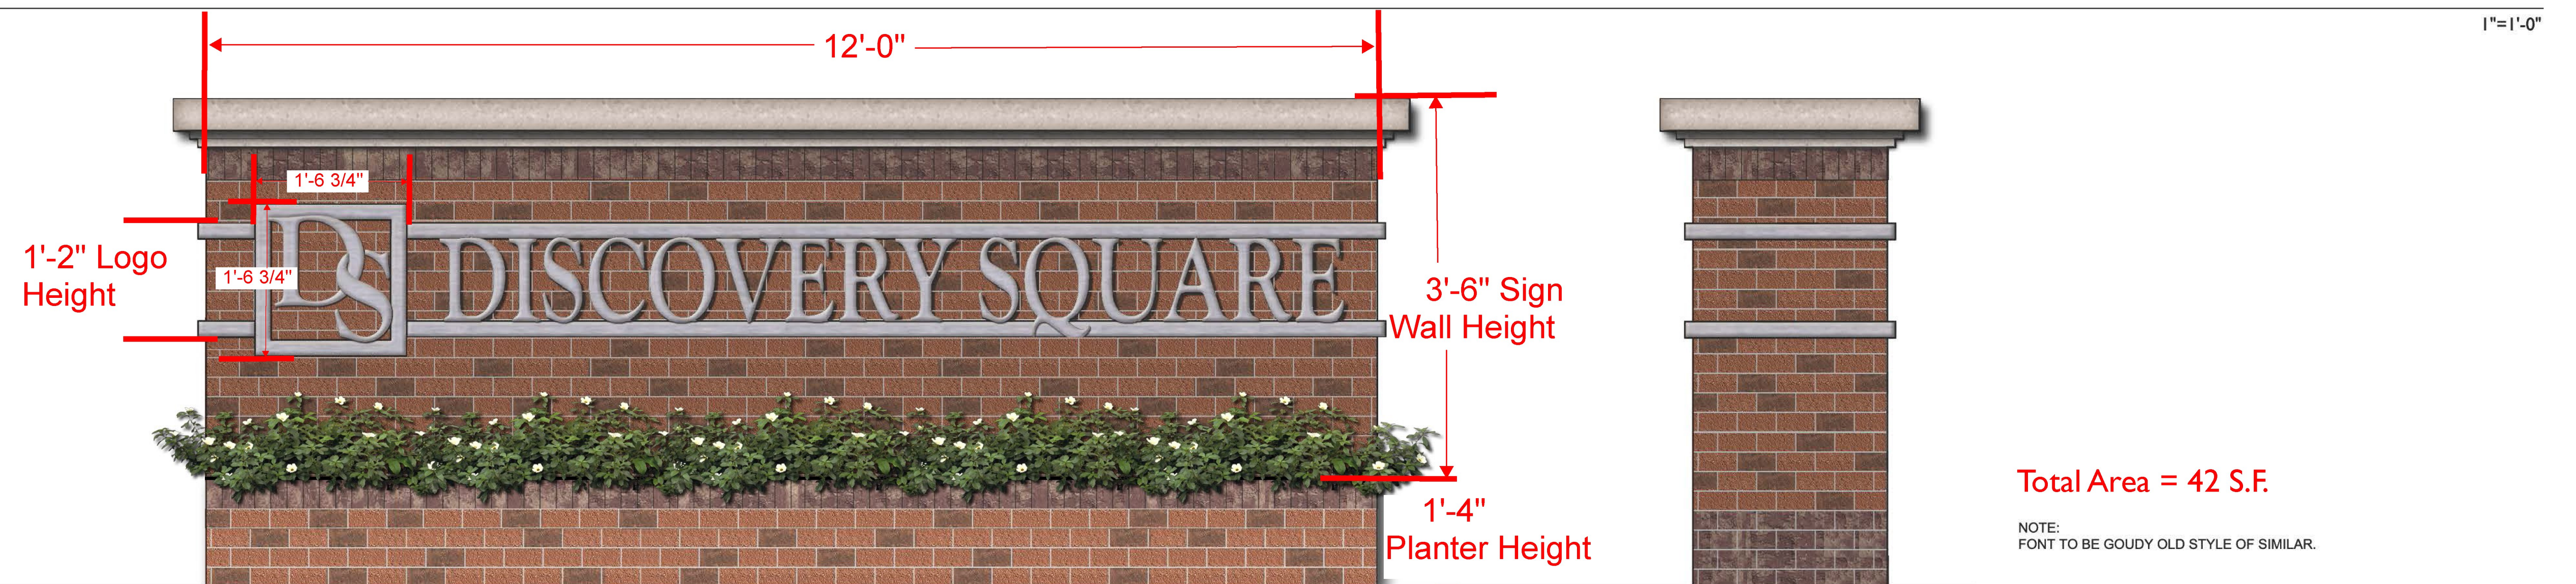

SECONDARY ENTRY MONUMENT
ELEVATION

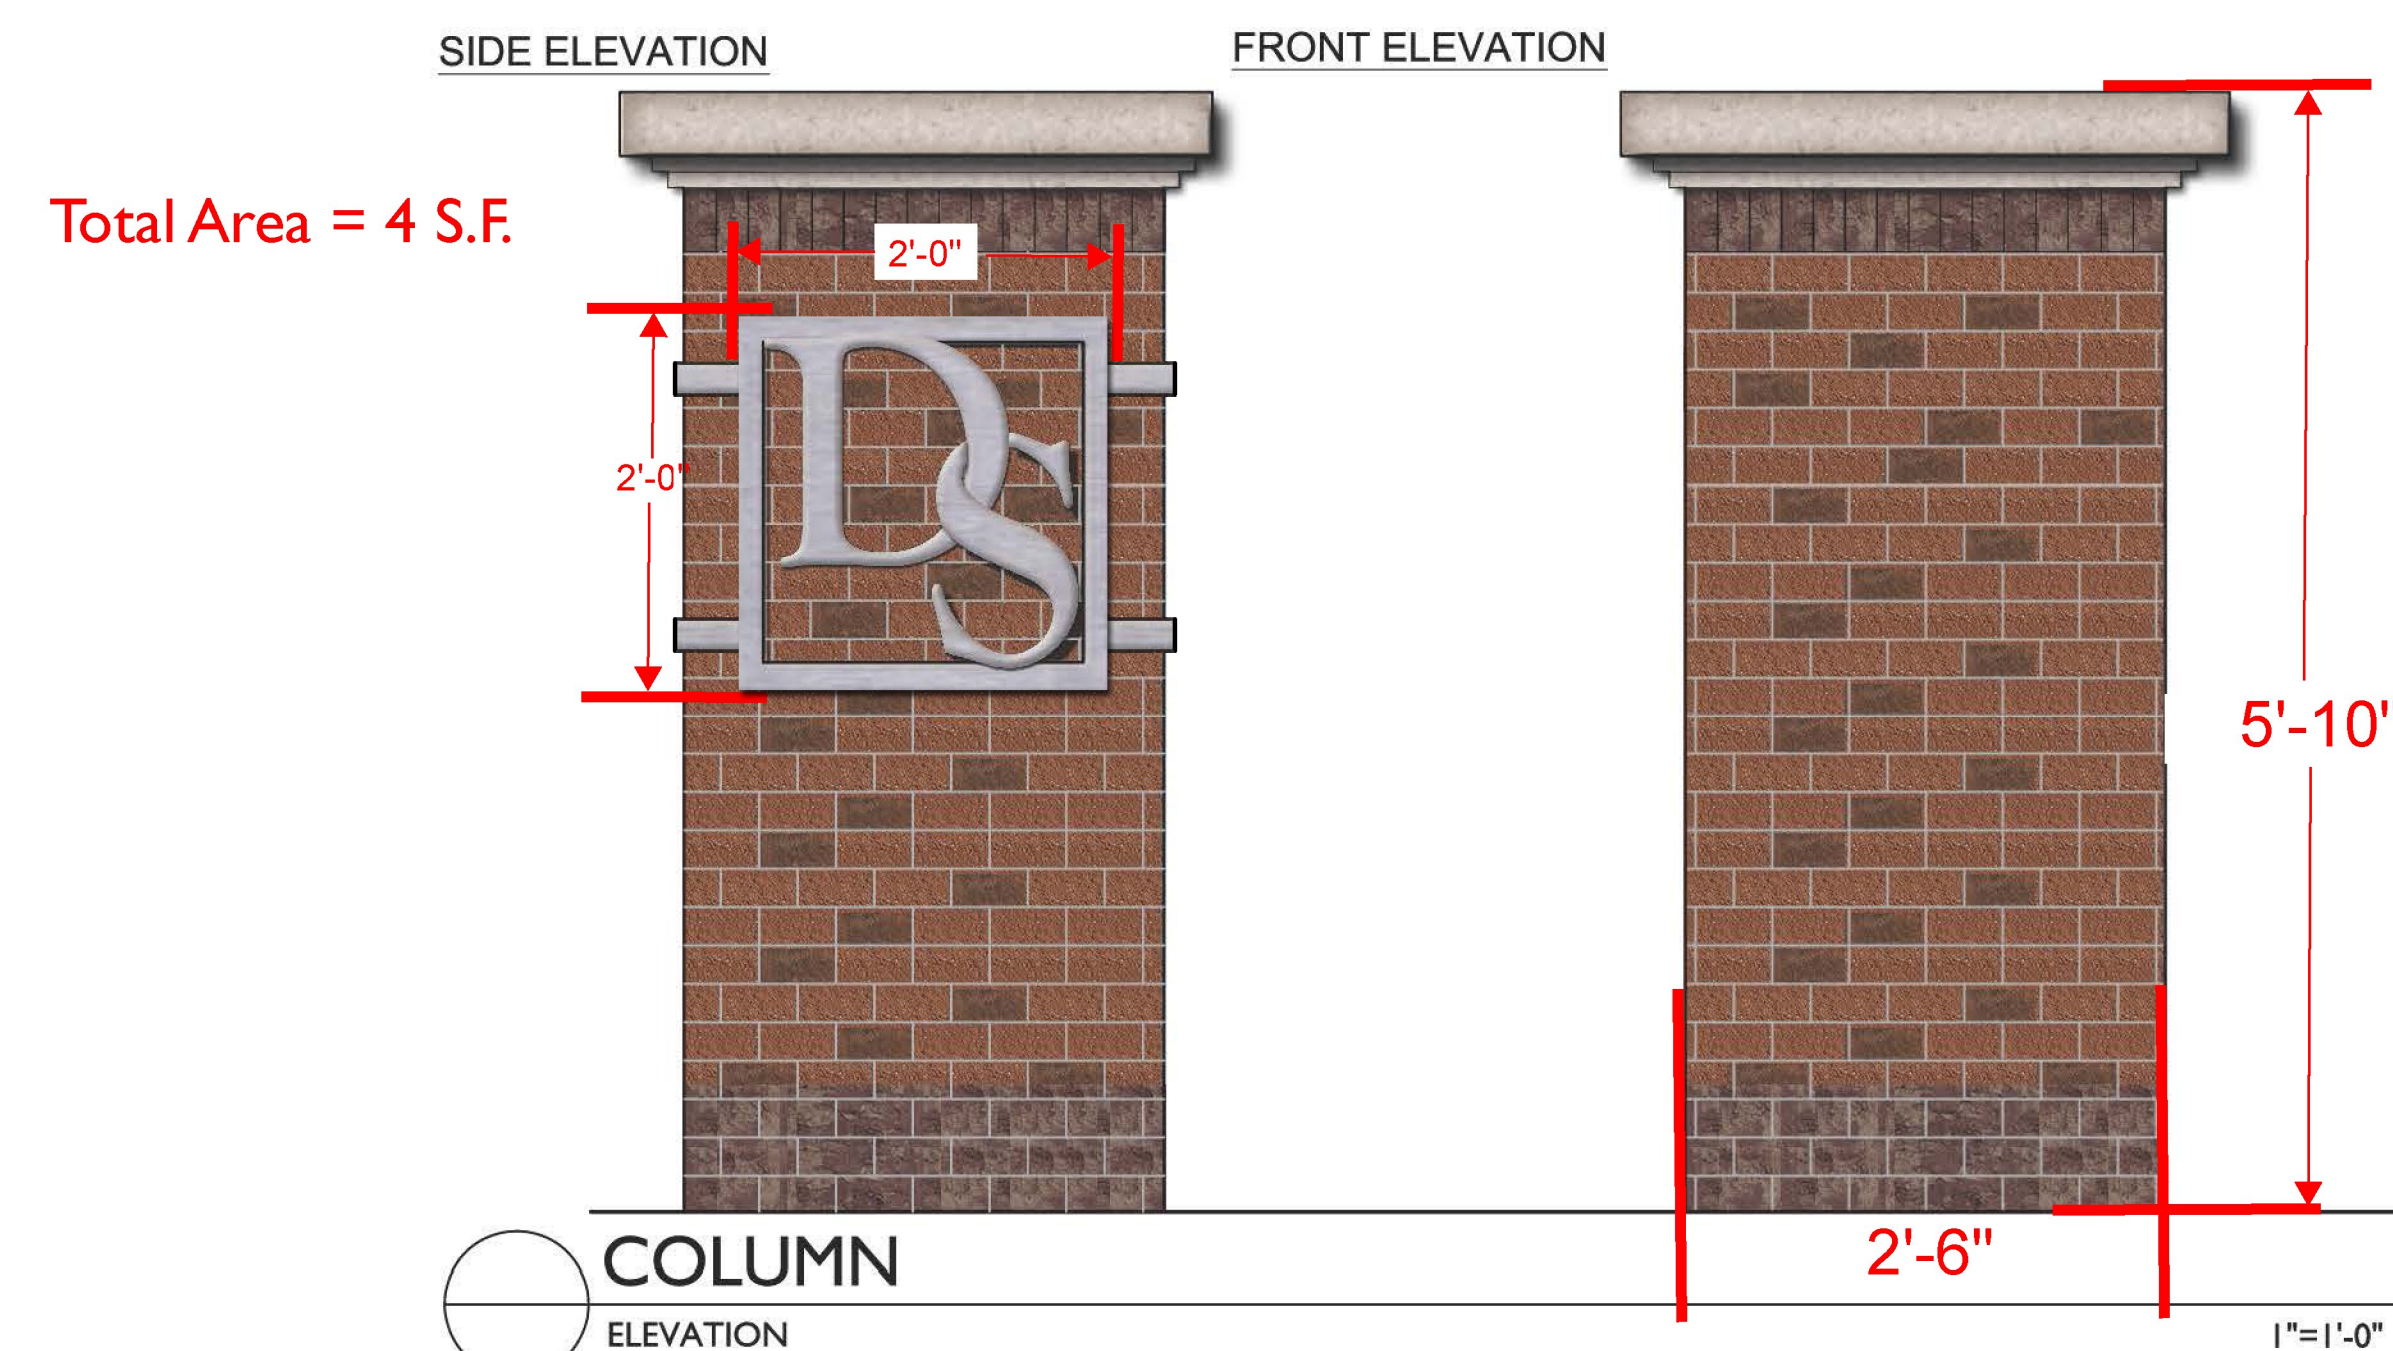

NOTE:
MATERIAL SELECTION TO INCLUDE;
 • 4 ROWS OF EXPOSED ACCENT BRICK AT BASE OF WALL
 • 1 ROWLOCK BAND OF ACCENT BRICK AT TOP OF WALL
 • METAL TO BE BRUSHED STAINLESS STEEL