


LOCATION 1: MARKER COLUMN

INTERSECTION OF AIR & SPACE MUSEUM PARKWAY AND ATLANTIS STREET

SCALE: 1"=10'

*LOCATION CONTROLLED BY STORM EASEMENT AND PROPERTY LINE

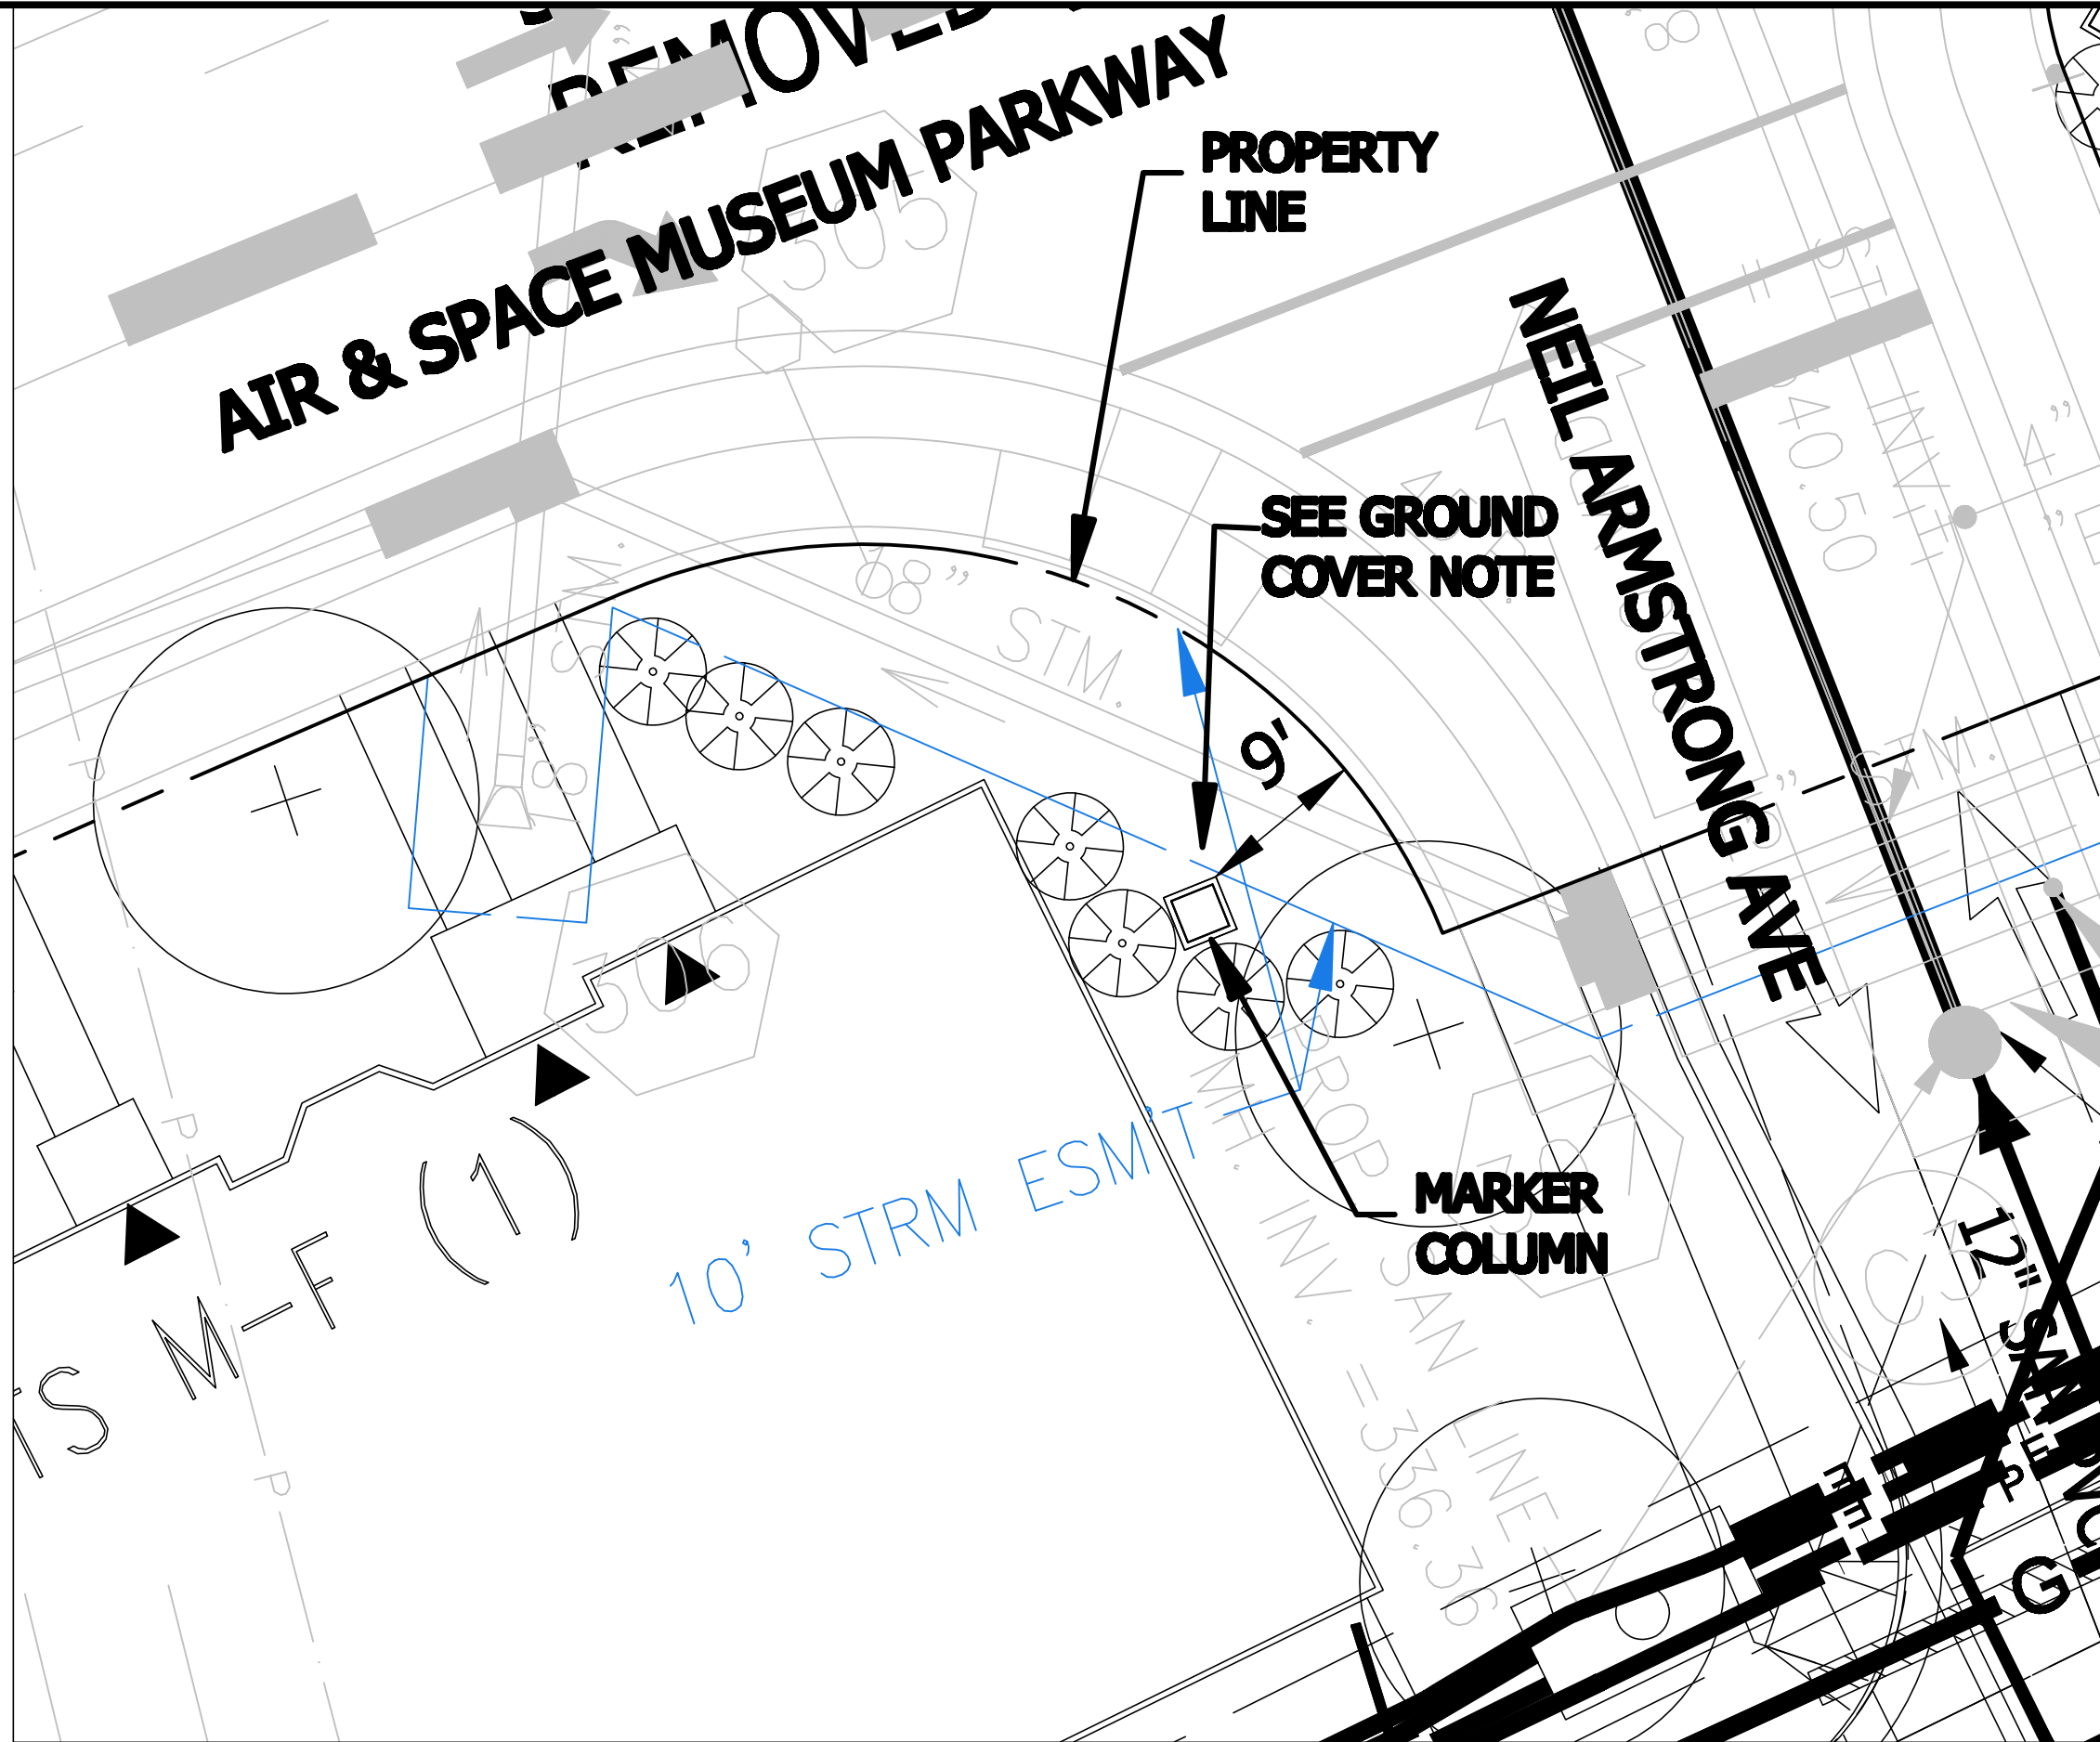


LOCATION 2: MARKER COLUMN

INTERSECTION OF AIR & SPACE MUSEUM PARKWAY AND NEIL ARMSTRONG AVENUE

SCALE: 1"=10'


*LOCATION CONTROLLED BY STORM EASEMENT

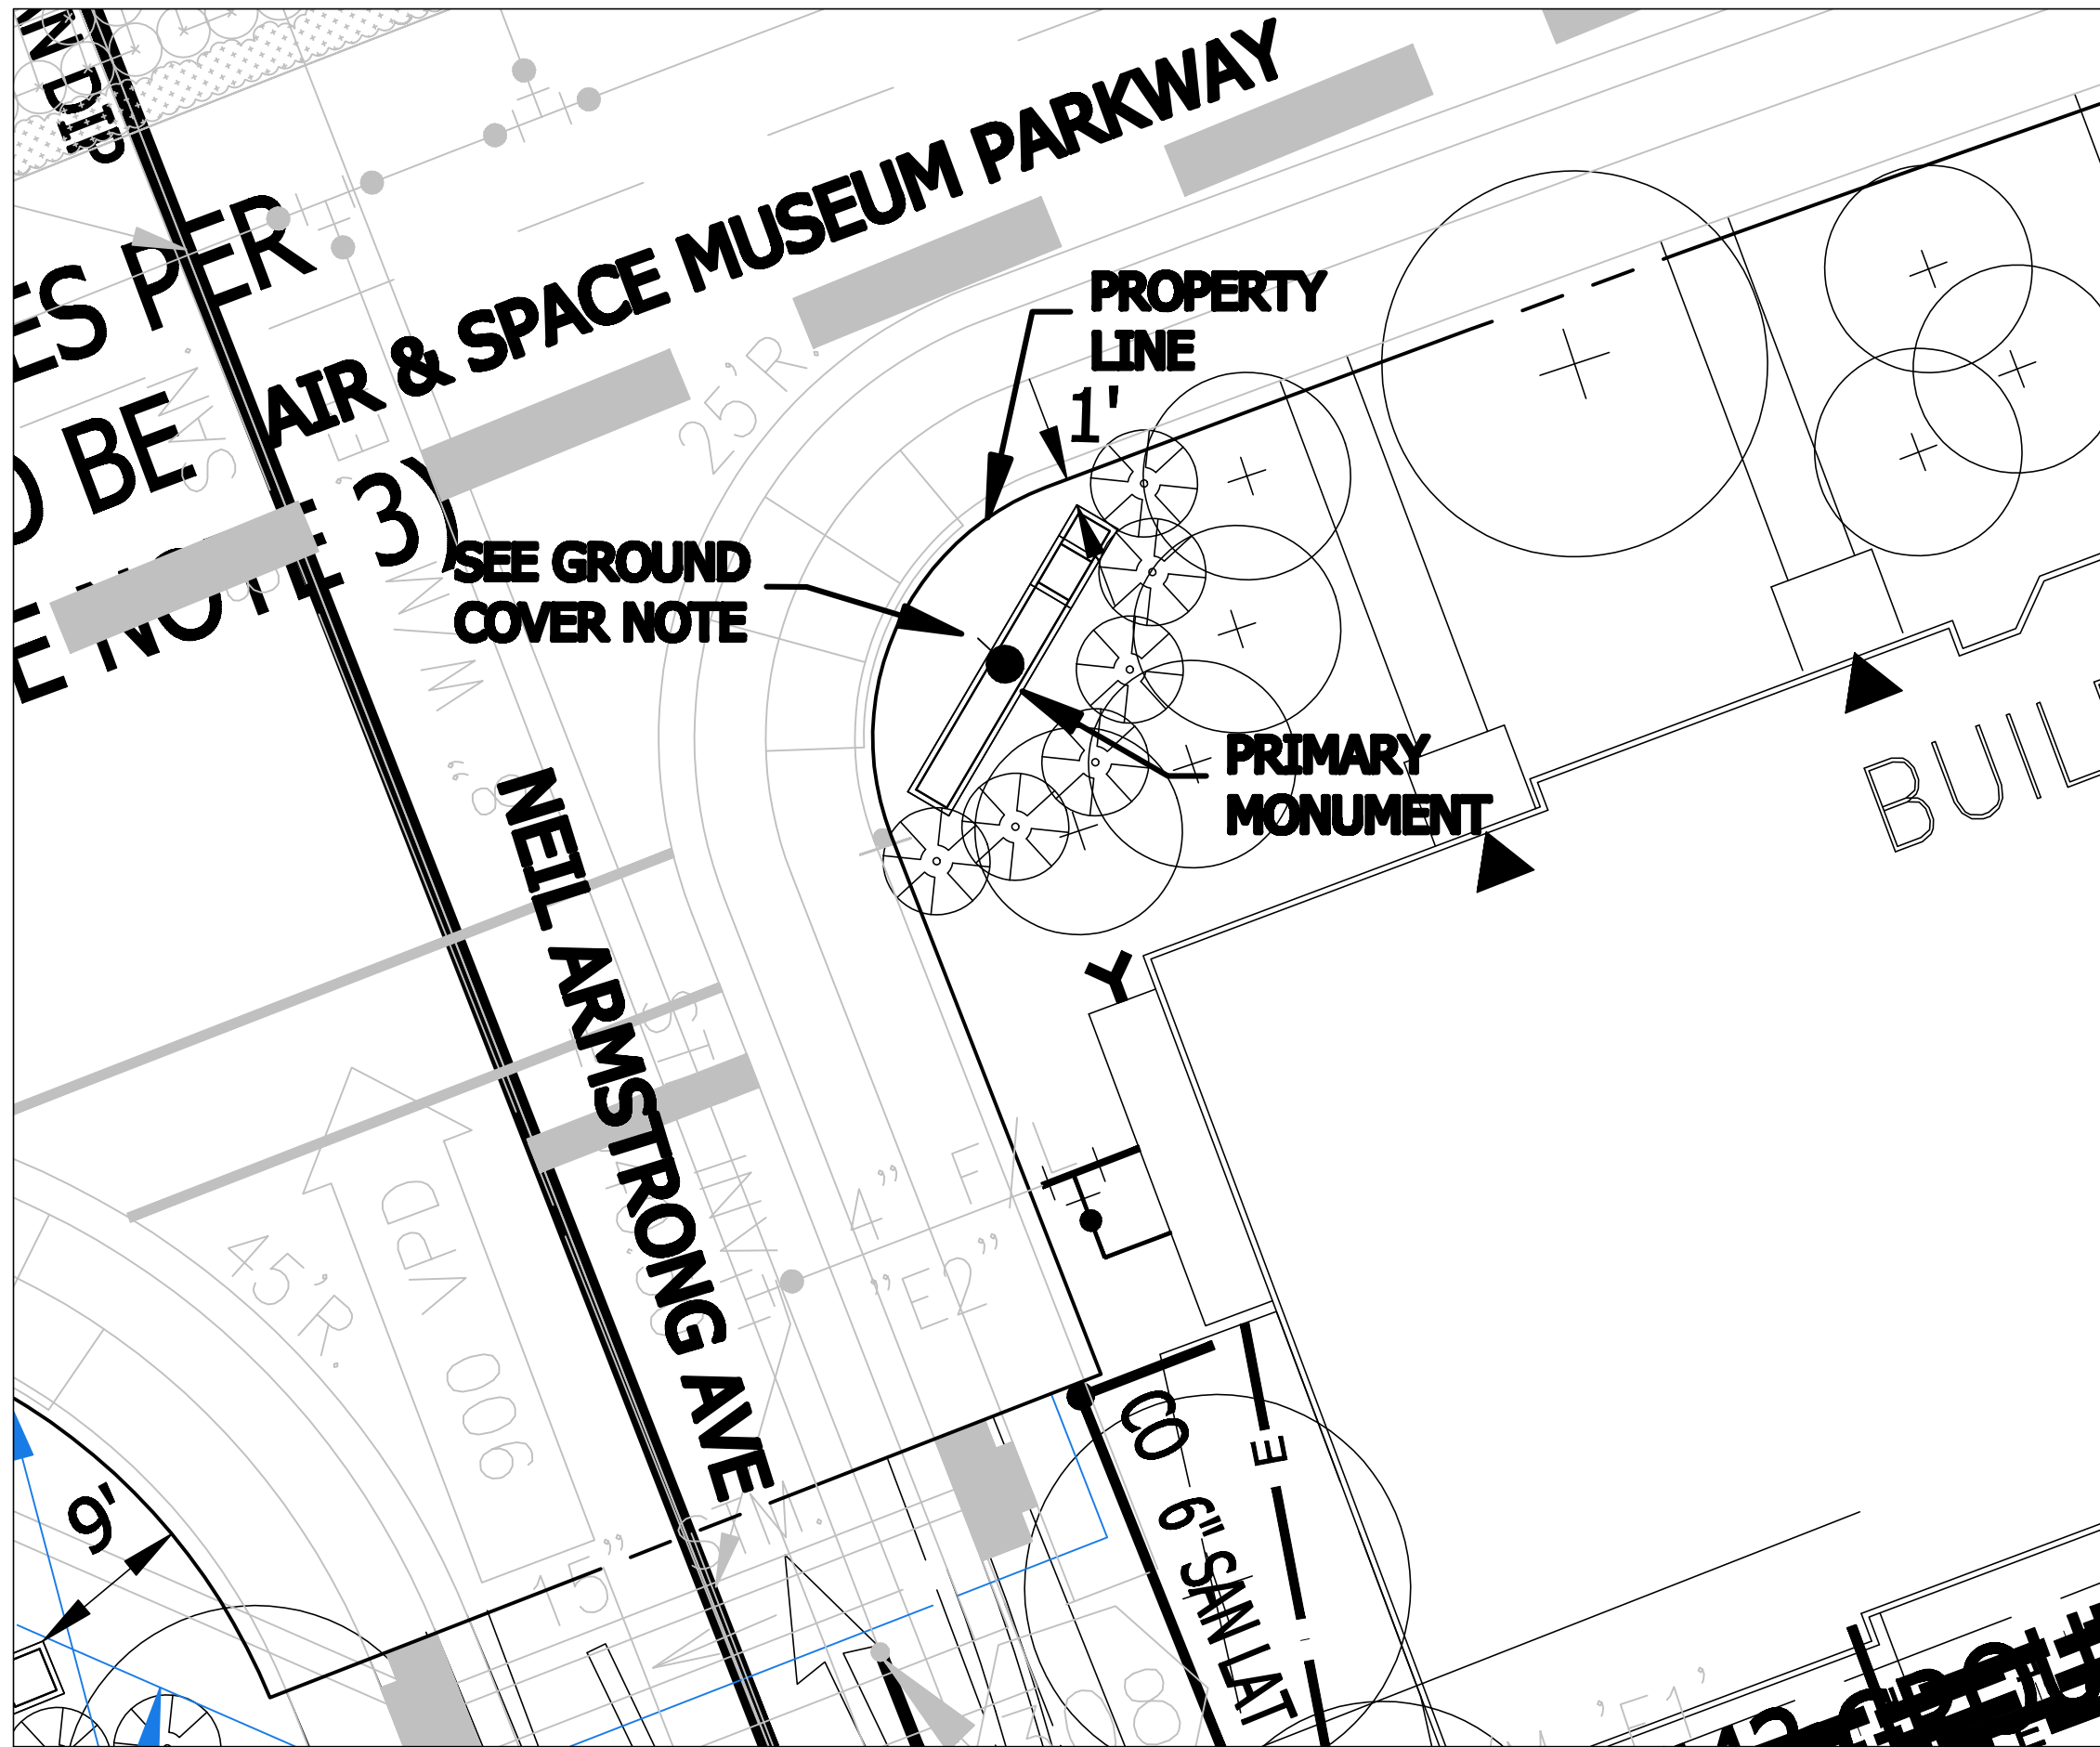

LOCATION 3: PRIMARY MONUMENT

INTERSECTION OF AIR & SPACE MUSEUM PARKWAY AND NEIL ARMSTRONG AVE.

SCALE: 1"=10'

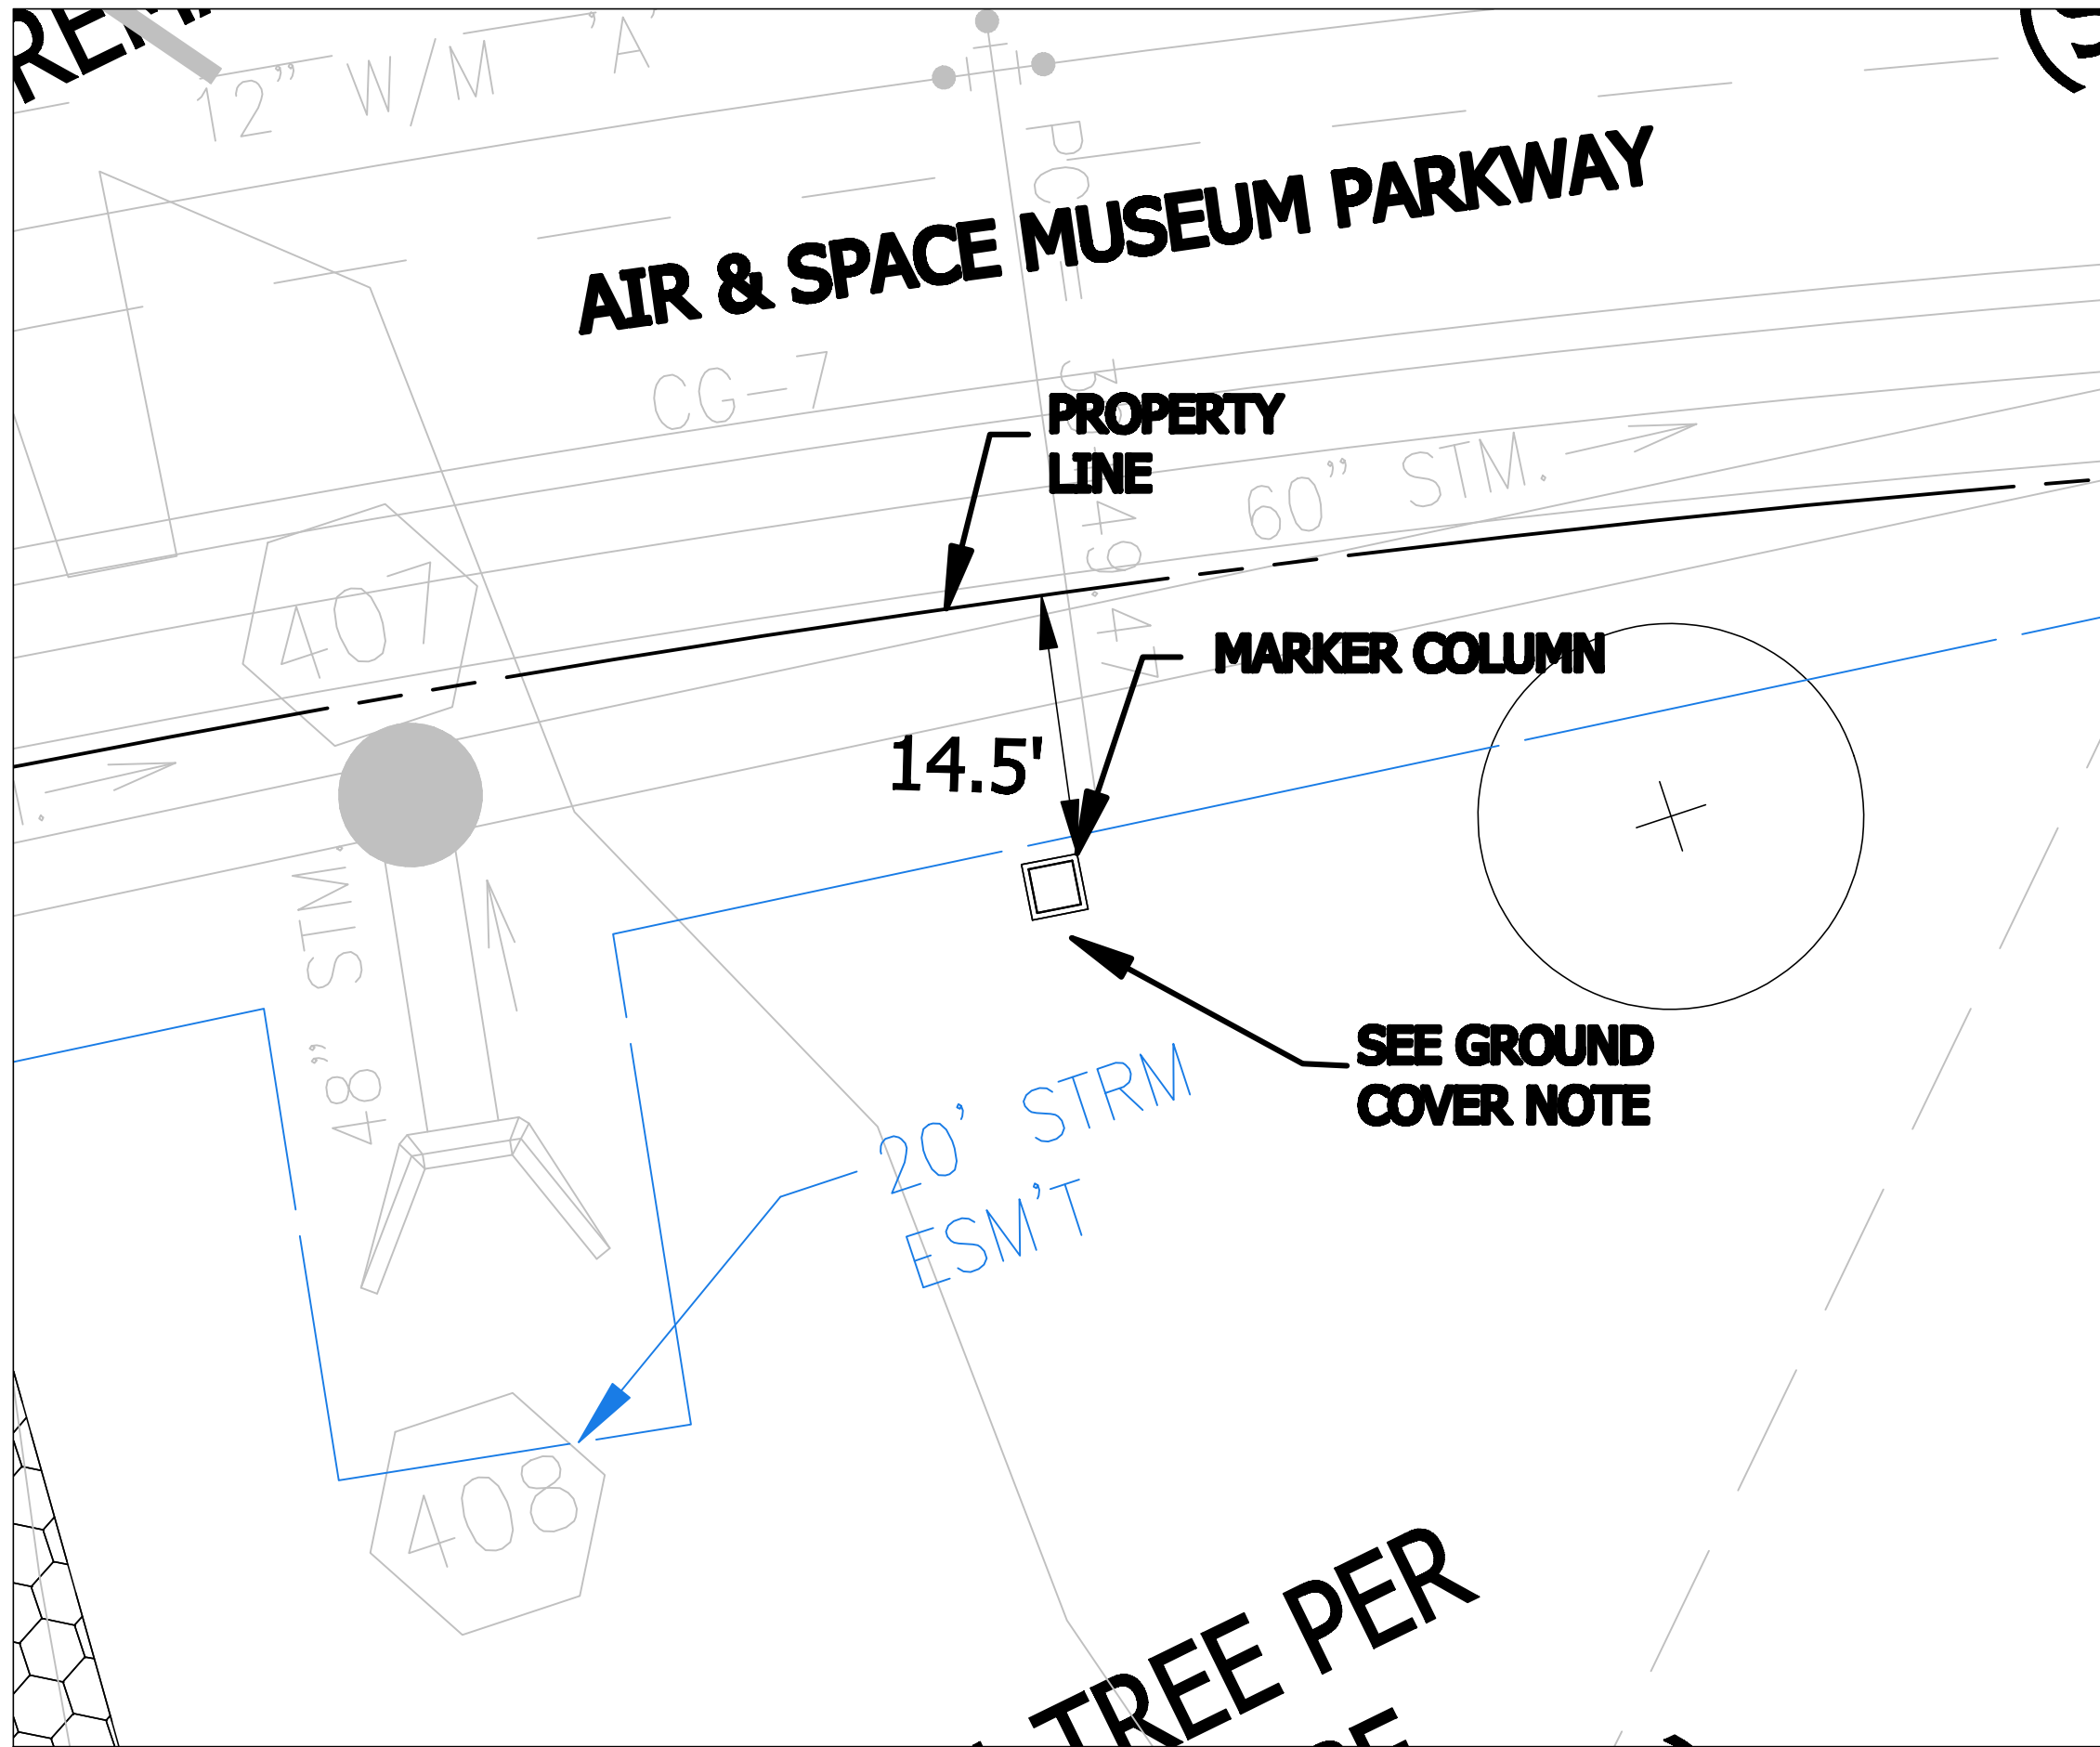


LOCATION 4: MARKER COLUMN

ALONG AIR & SPACE MUSEUM PARKWAY


SCALE: 1"=10'

*LOCATION CONTROLLED BY ADJACENT TREES AND STORM EASEMENT

LANDSCAPE LEGEND:

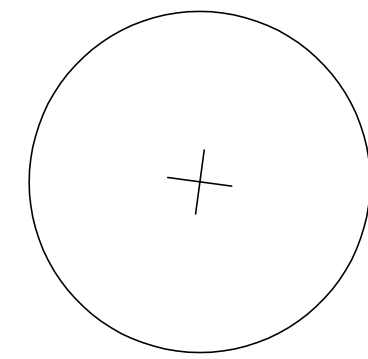

ILEX 'NELLIE R. STEVENS'/
NELLIE STEVENS HOLLY

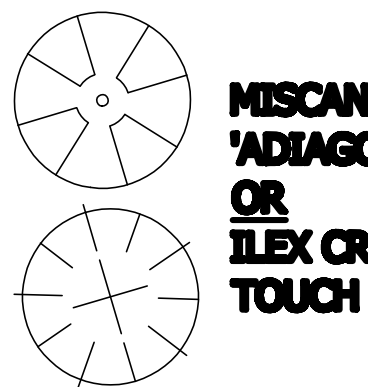

MISCANTHUS SINENSIS
'ADLAGO'/DWARF MISCANTHUS GRASS
OR
ILEX CRENATA 'SOFT TOUCH'/ SOFT
TOUCH HOLLY

GROUND COVER NOTE: ALL GROUND COVER IN
FRONT OF MONUMENT SIGNS IS TO BE SEASONAL
FLOWER ROTATION AND LIRIOPE MUSCART
'VARIEGATA'/ VARIEGATED LIRIOPE.

