



INTERSECTION OF AIR & SPACE MUSEUM PARKWAY AND EDS DRIVE.

SCALE: 1"=10'

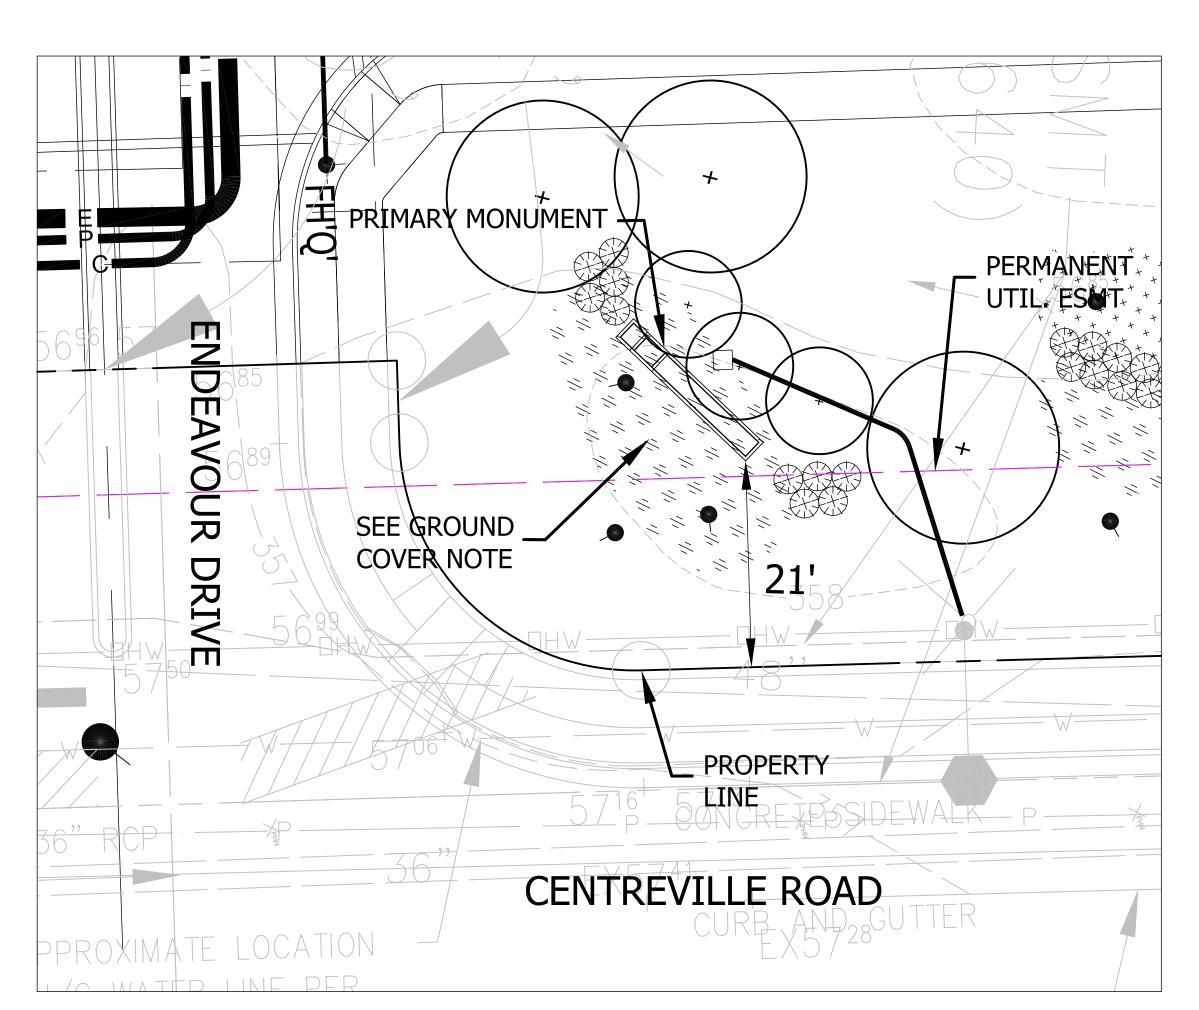

LOCATION 7: PRIMARY MONUMENT


INTERSECTION OF CENTREVILLE ROAD AND ENDEAVOUR DRIVE
SCALE: 1"=10'
*LOCATION CONTROLLED BY PERMANENT UTILITY EASEMENT

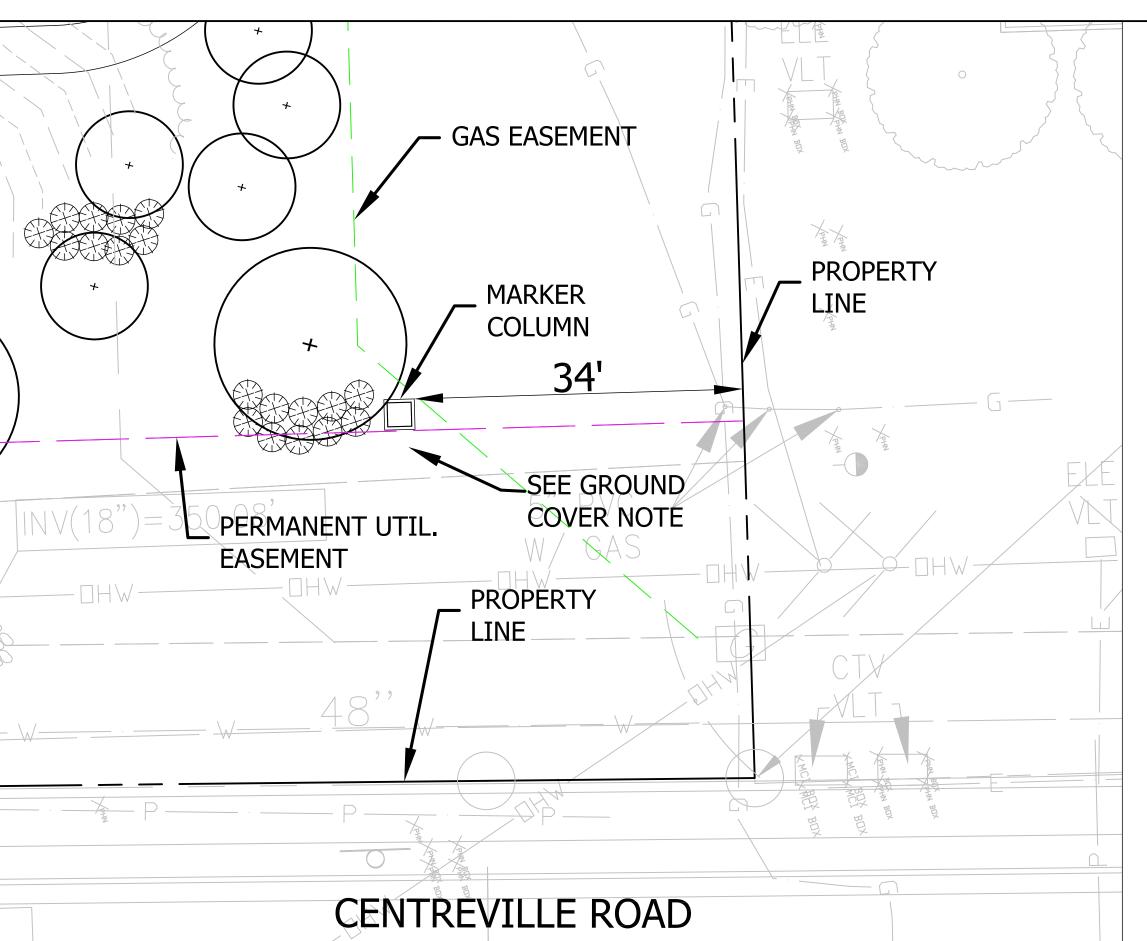

LOCATION 6: MARKER COLUMN

NORTHEAST CORNER OF SIGHT: ALONG CENTREVILLE ROAD SCALE: 1"=10'


*LOCATION CONTROLLED BY GAS ESMT. AND PERMANENT UTILITY EASEMENT

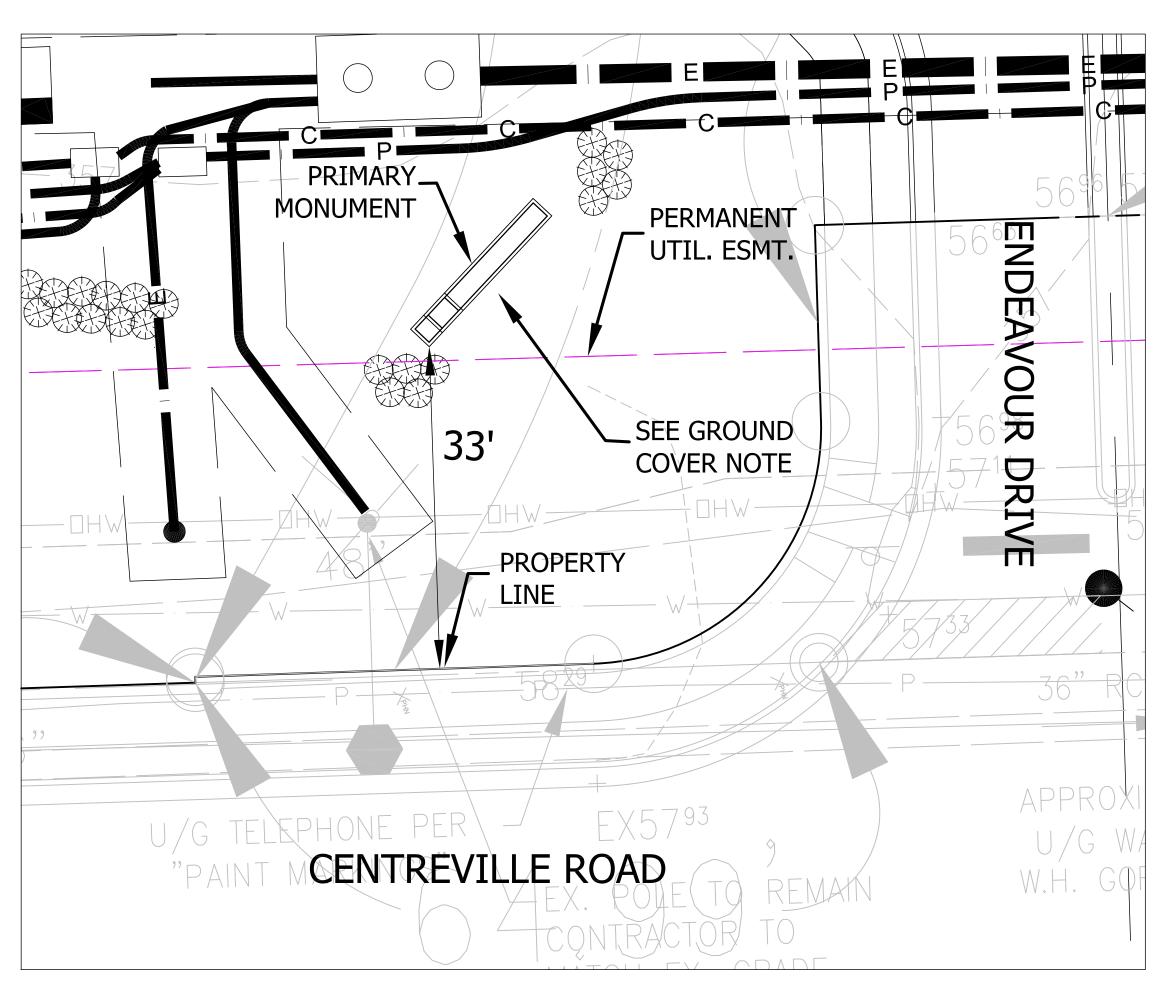

LOCATION 8: PRIMARY MONUMENT

INTERSECTION OF CENTREVILLE ROAD AND ENDEAVOUR DRIVE

SCALE: 1"=10'
*LOCATION CONTROLLED BY PERMANENT UTILITY EASEMENT

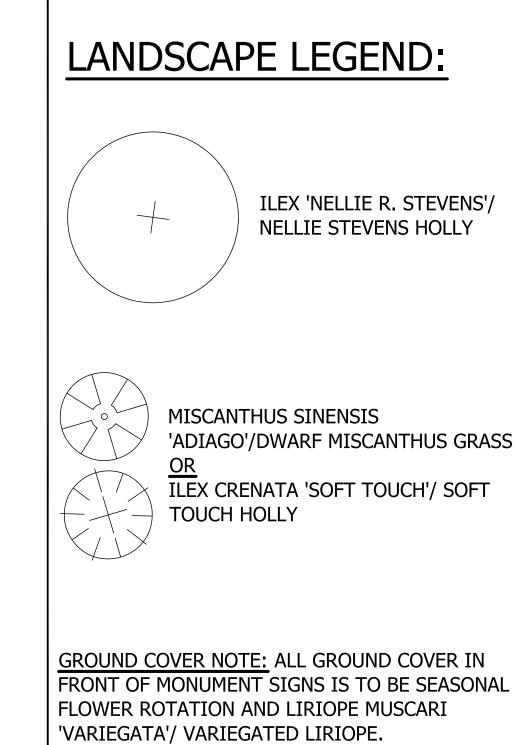

STEVENS'/
IS HOLLY

ITHUS GRASS

JCH'/ SOFT

SCOVERY SQUA BLOCKS 4, 5, & 6

INTRANCE SIGI LOCATION FXHIRIT

VIKA REVISIONS

DATE: JANUARY 2014
DES. DWN.
KMO KMO

SCALE:

1" = 10'

SHEET NO.

PROJECT/FILE NO. V7069

3 OF 4

(VCS83)